


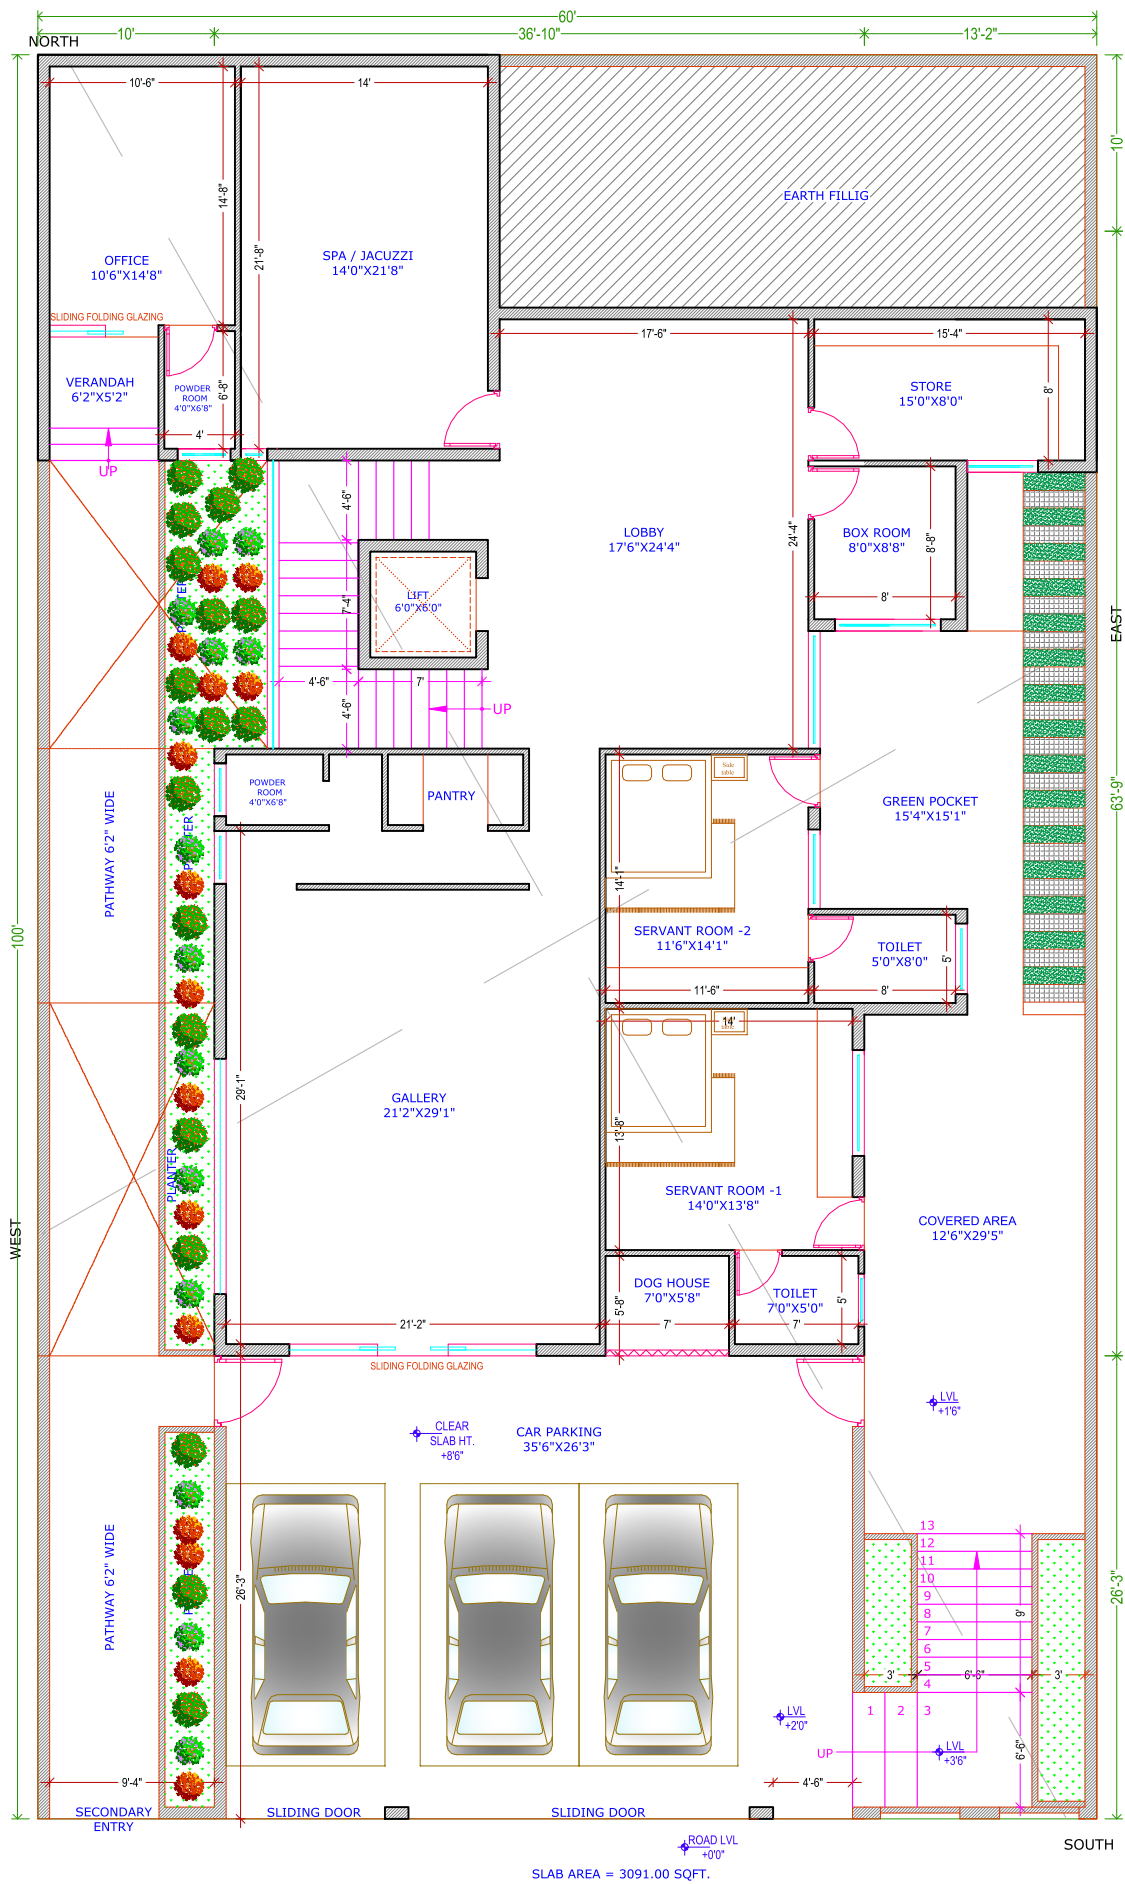

#### NOTE:-

1. This drawing is the copyright of the consultant "ARCHIDEA", Bhopal
2. No part of this drawing should be reproduced, used or copied else where without prior written consent of the consultant.
3. This drawing should not be scaled off. only written dimensions should be treated as correct.
4. Change if any due to site conditions should be brought to notice of the consultant for necessary revision.

#### OWNER:-

PROPOSED VILLA DESIGN FOR  
**SHRI PRASHANT SINGHAI JI**  
AT HOSHANGABAD ROAD, BHOPAL.

#### TITLE :-

**FLOOR PLAN**

#### FLOOR :-

**GROUND FLOOR**

#### DRG. NO.

A-101/11/2023

#### DATE -

14 FEB 2023


#### SCALE -

N.T.S.

#### DRAWN BY-

RAKESH KUMAR BIHARE

#### NORTH:-

 

**ARCHIDEA**

AR. NAVNEET PANDEY

E3-107, ARERA COLONY, BHOPAL,

Mob-9752074914, 0755-4921592

#### CHECK BY-

RAMESHVER LIKHITKAR

#### ARCHITECTS & PLANNERS

AR. NAVNEET PANDEY