


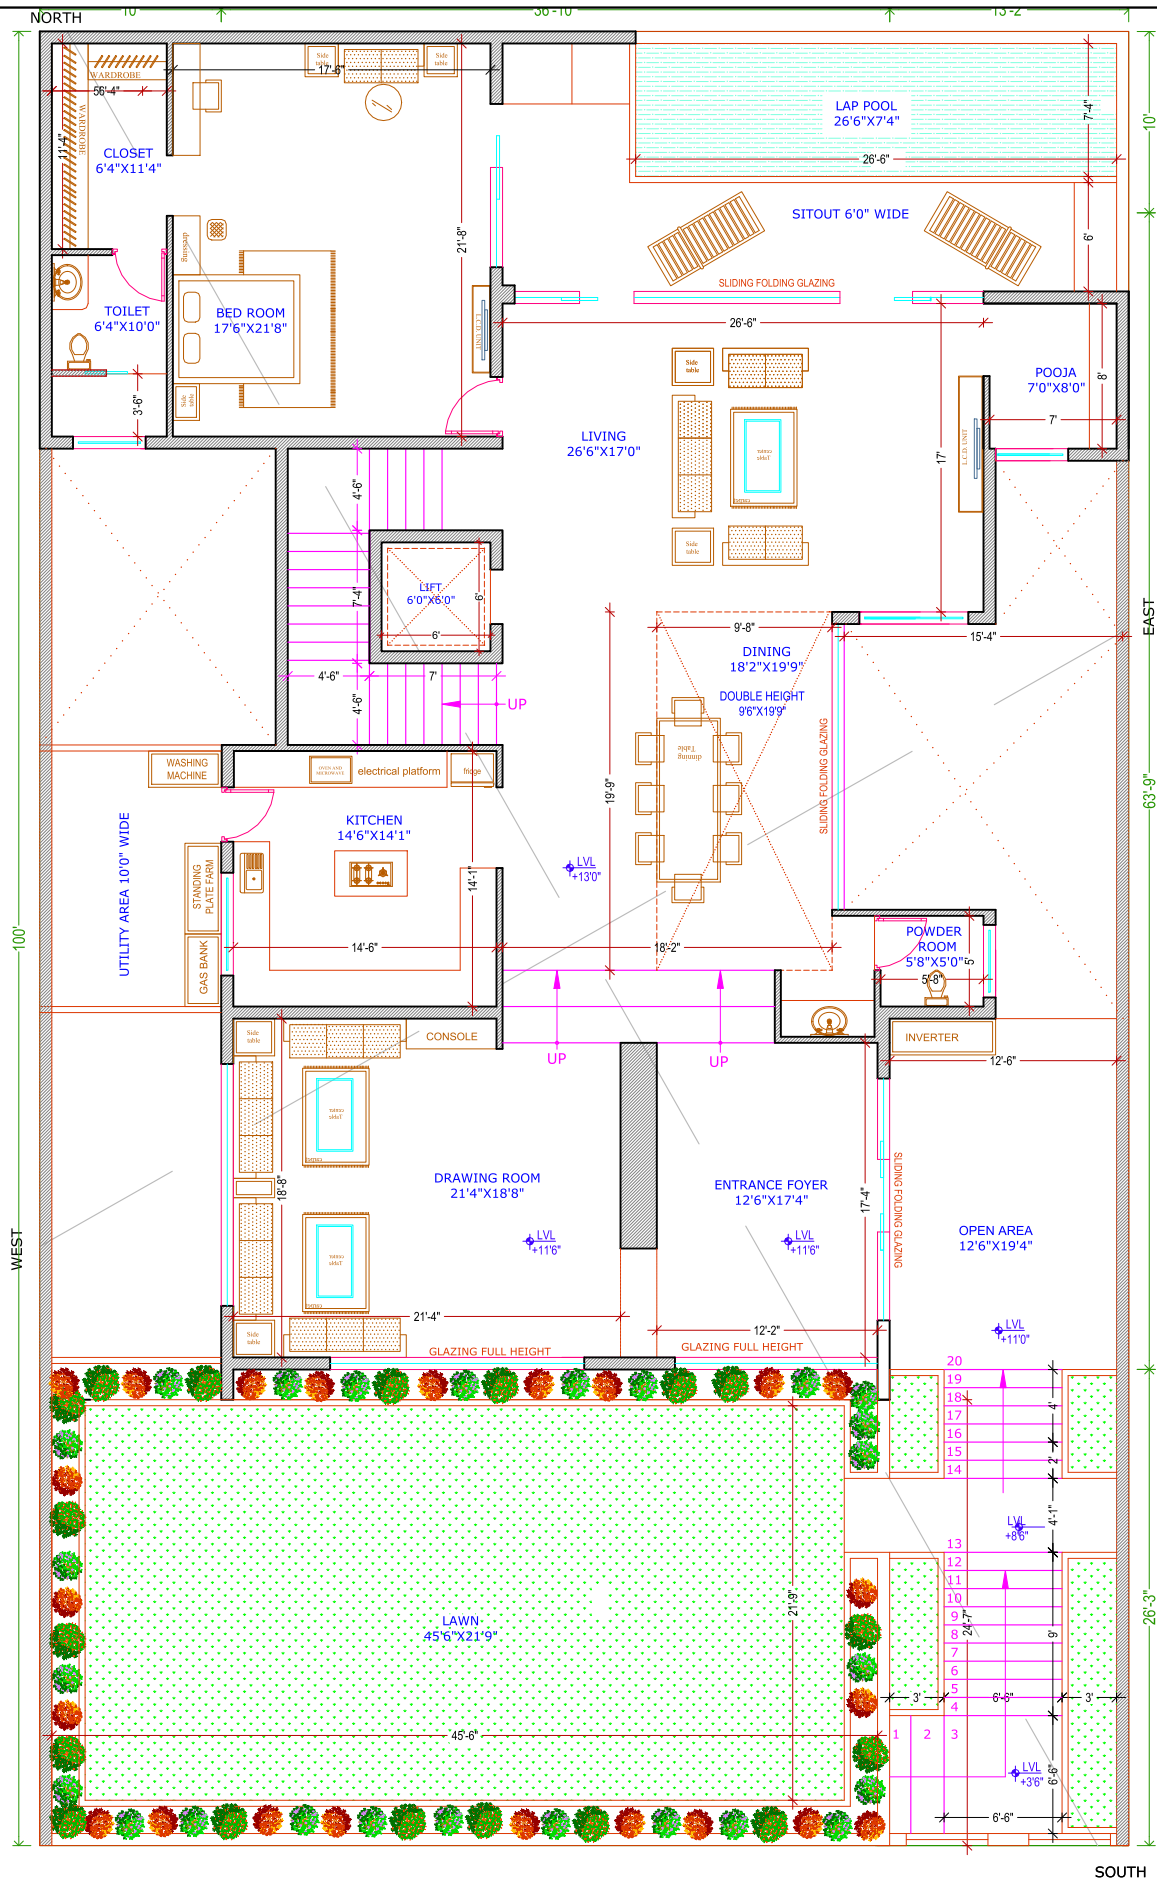

NOTE:-

1. This drawing is the copyright of the consultant "ARCHIDEA", Bhopal
2. No part of this drawing should be reproduced, used or copied else where without prior written consent of the consultant.
3. This drawing should not be scaled off. only written dimensions should be treated as correct.
4. Change if any due to site conditions should be brought to notice of the consultant for necessar revision.

OWNER:-

PROPOSED VILLA DESIGN FOR
SHRI PRASHANT SINGHAI JI
AT HOSHANGABAD ROAD, BHOPAL.

TITLE :-

FLOOR PLAN

FLOOR :-

GROUND FLOOR

DRG. NO.

A-101/11/2023

DATE -

14 FEB 2023


SCALE -

N.T.S.

DRAWN BY-

RAKESH KUMAR BIHARE

NORTH:-

 

ARCHIDEA

AR. NAVNEET PANDEY
E3-107, ARERA COLONY, BHOPAL,
Mob-9752074914, 0755-4921592

CHECK BY-

RAMESHVER LIKHITKAR

ARCHITECTS & PLANNERS

AR. NAVNEET PANDEY